


BLACK PEARL™

Black Pearl shower base profile

(NOT TO SCALE)

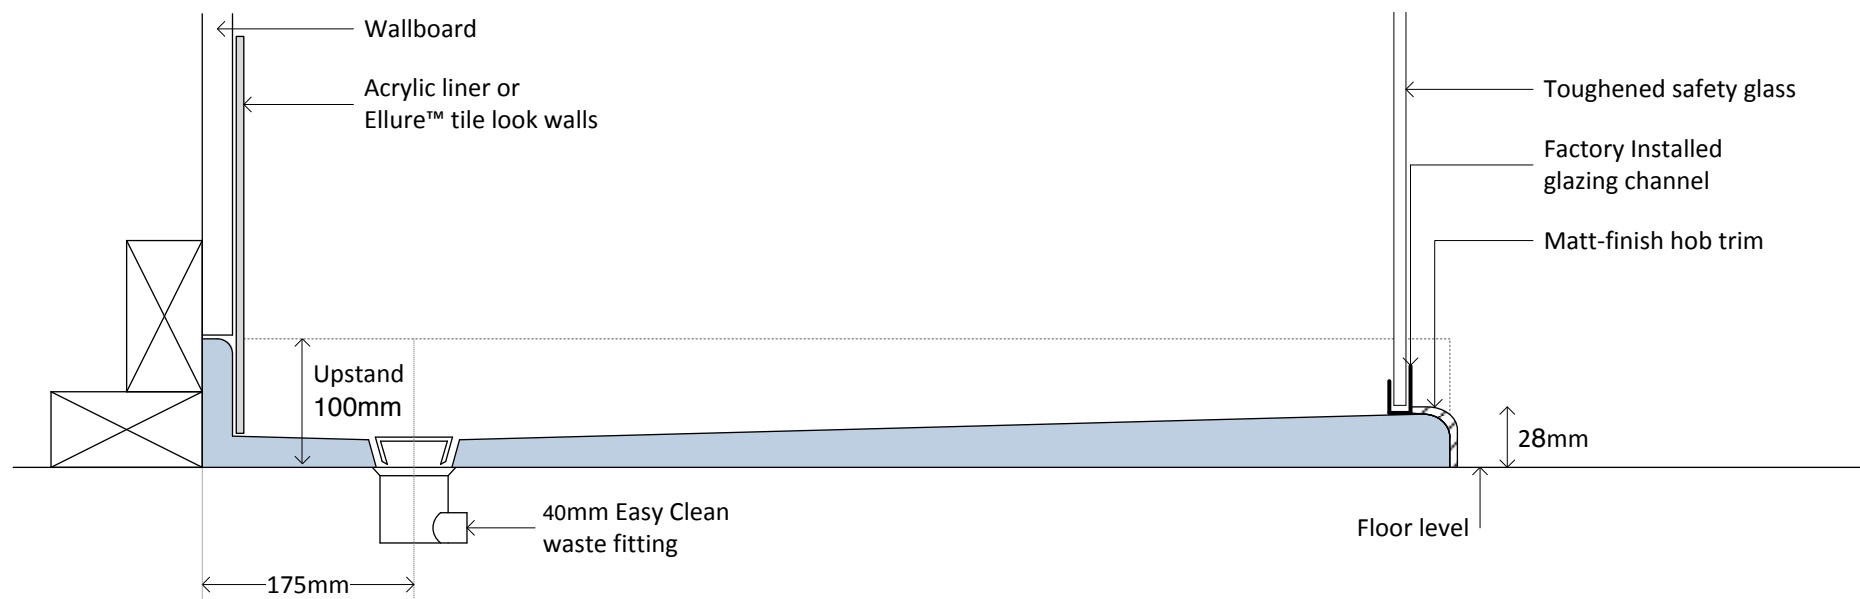

©Atlantis Bathroom Style Limited


July 2014

PATENT AND DESIGN REGISTRATIONS APPLY



atlantis Wet Area Systems


Shower - Acrylic Wall Liner

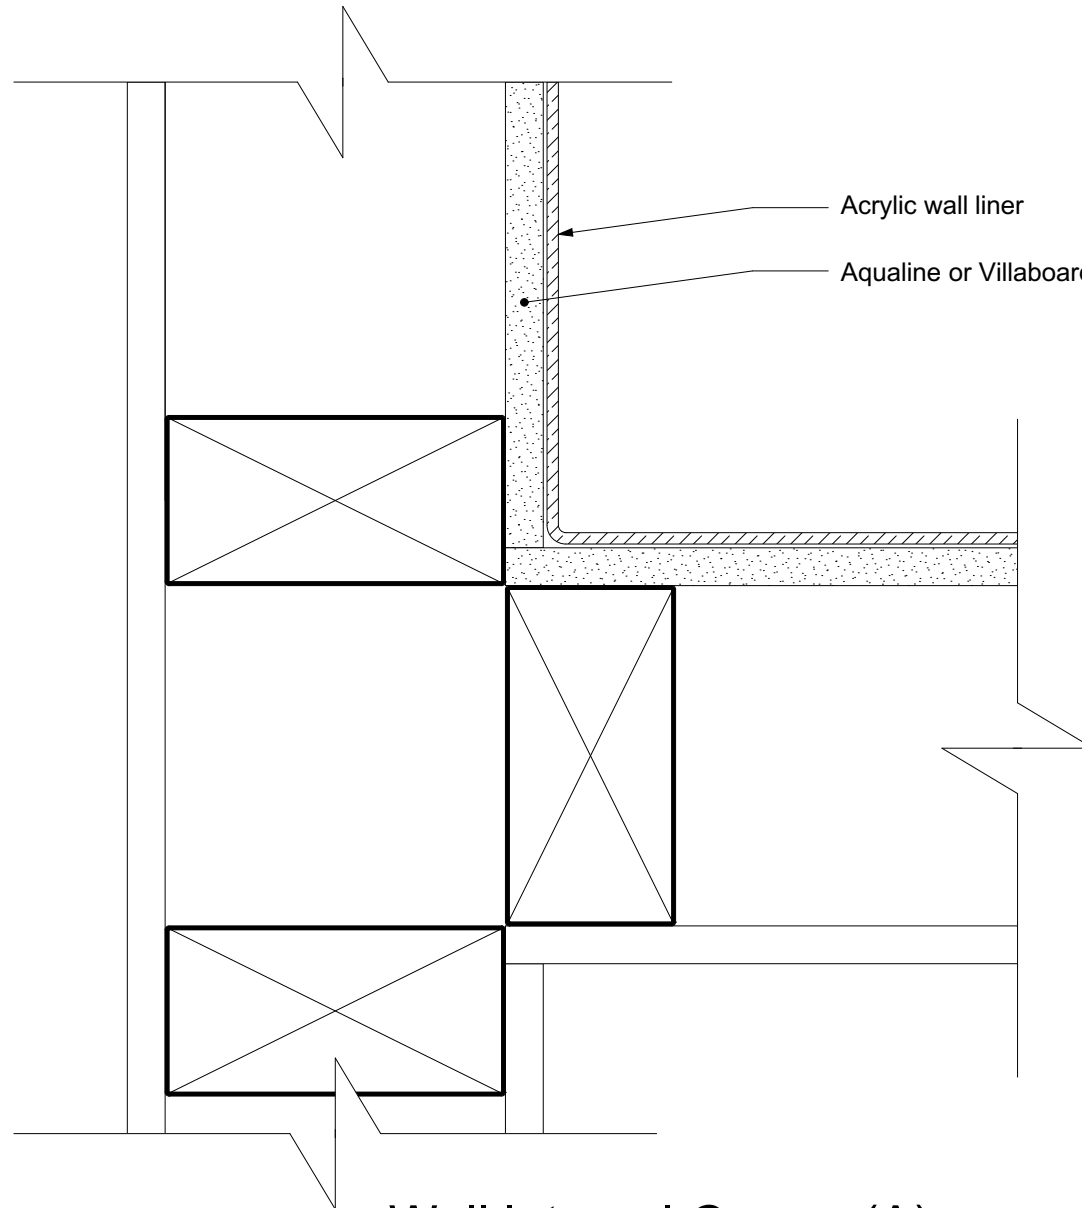

Wall Internal Corner (A)




atlantis Wet Area Systems Shower - Tiled Walls & Black Pearl Base

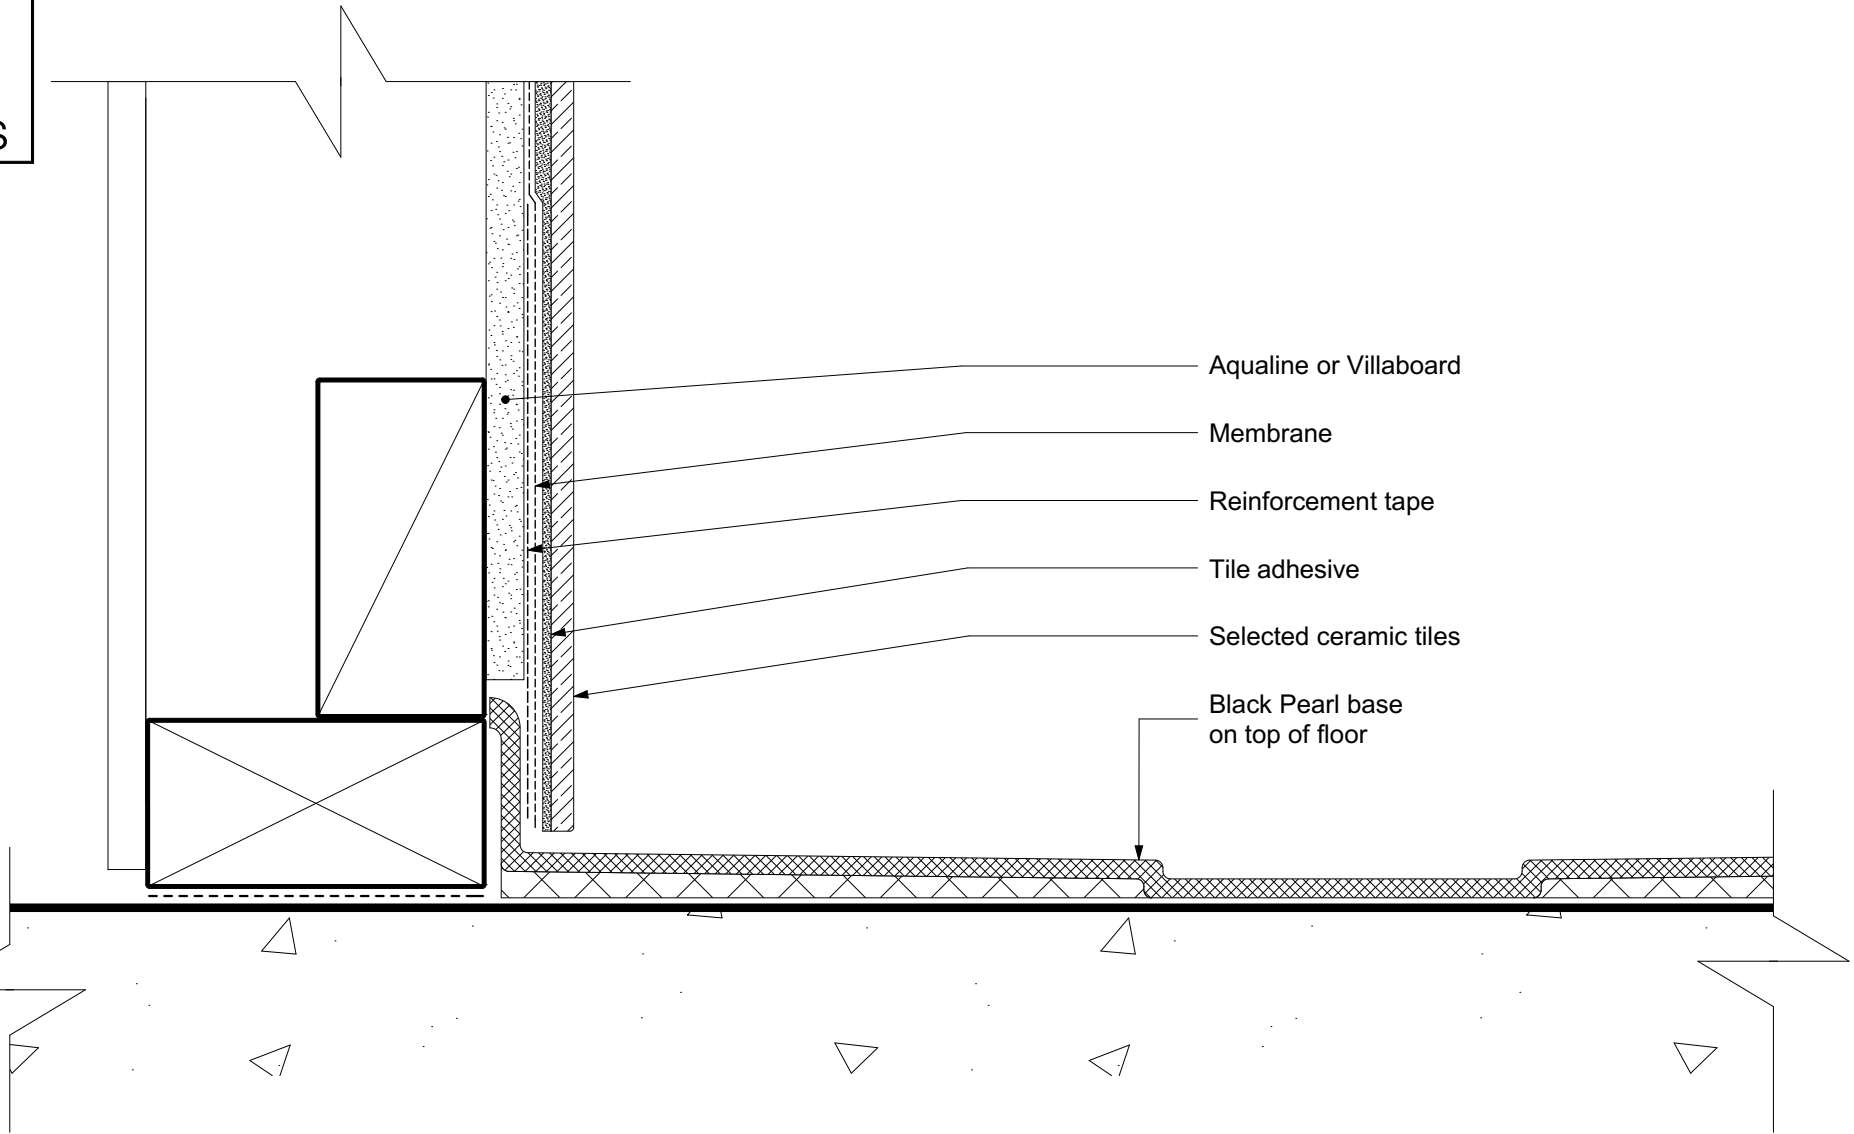

Wall to Black Pearl Base (B)



atlantis Wet Area Systems Shower - Tiled Walls & Black Pearl Base

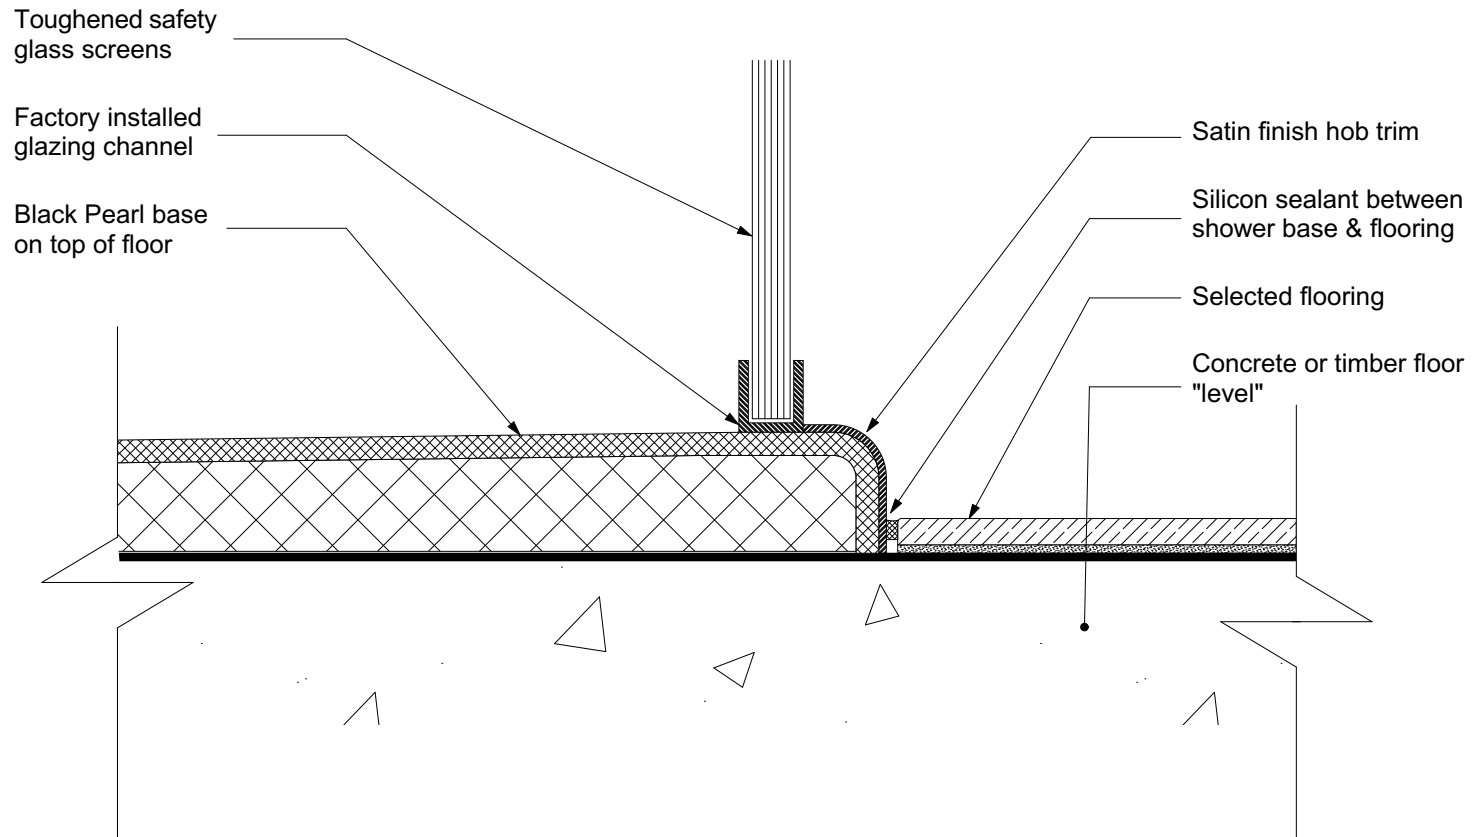

Floor to Black Pearl Base (C)