


EasyChannel™

EasyChannel™ profile – level access in a concrete recess

(NOT TO SCALE)

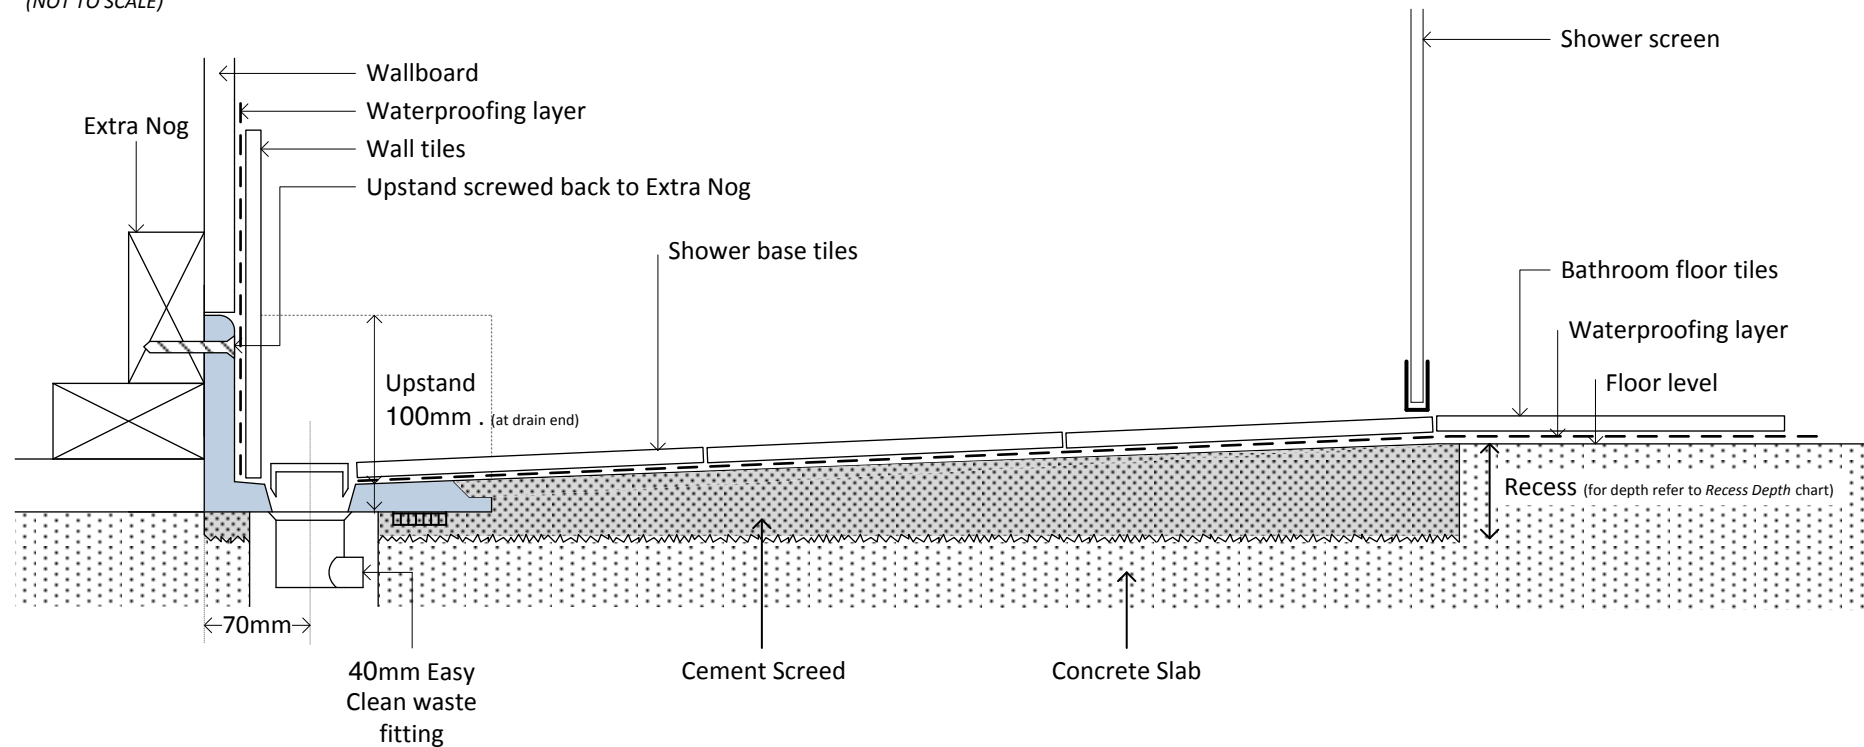

©Atlantis Bathroom Style Limited


April 2017

PATENT AND DESIGN REGISTRATIONS APPLY



atlantis Wet Area Systems


Shower - Tiled Walls & EasyChannel™ Drain

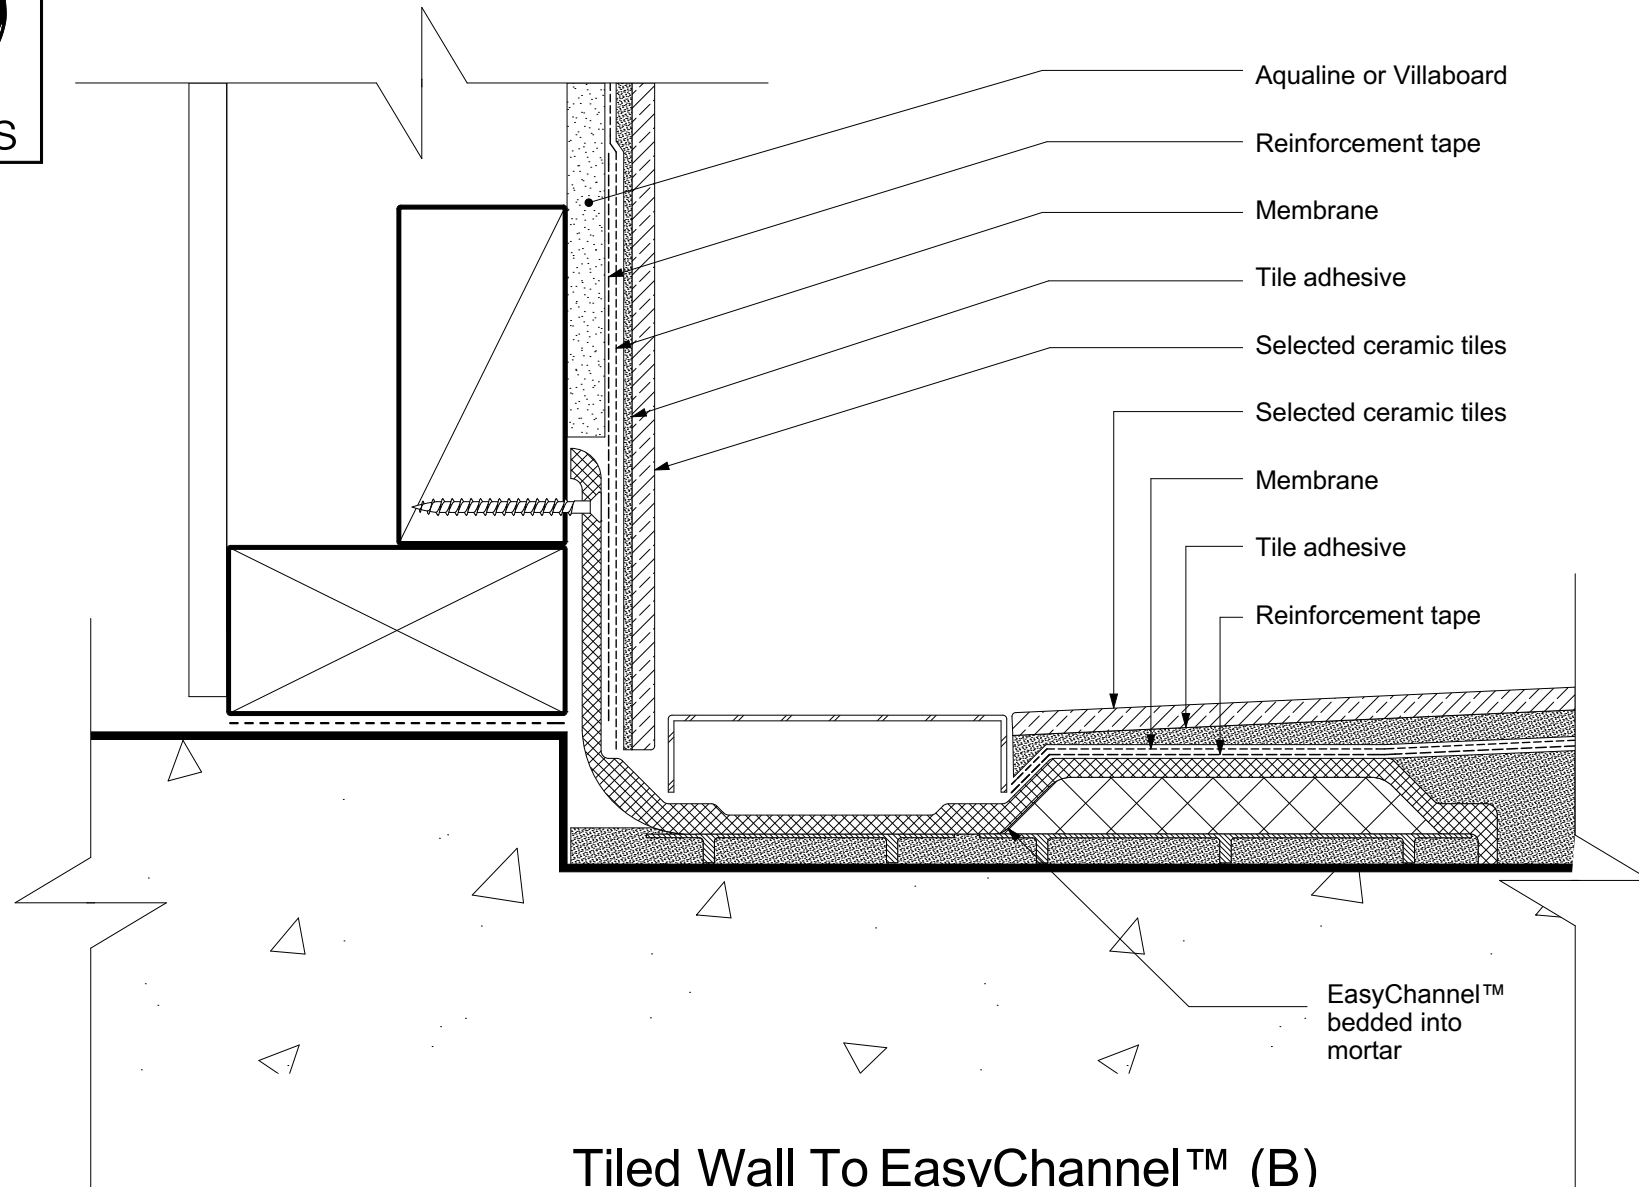

Tiled Wall To EasyChannel™ (B)



atlantis Wet Area Systems Shower - Acrylic Wall Liner & EasyChannel™ Drain

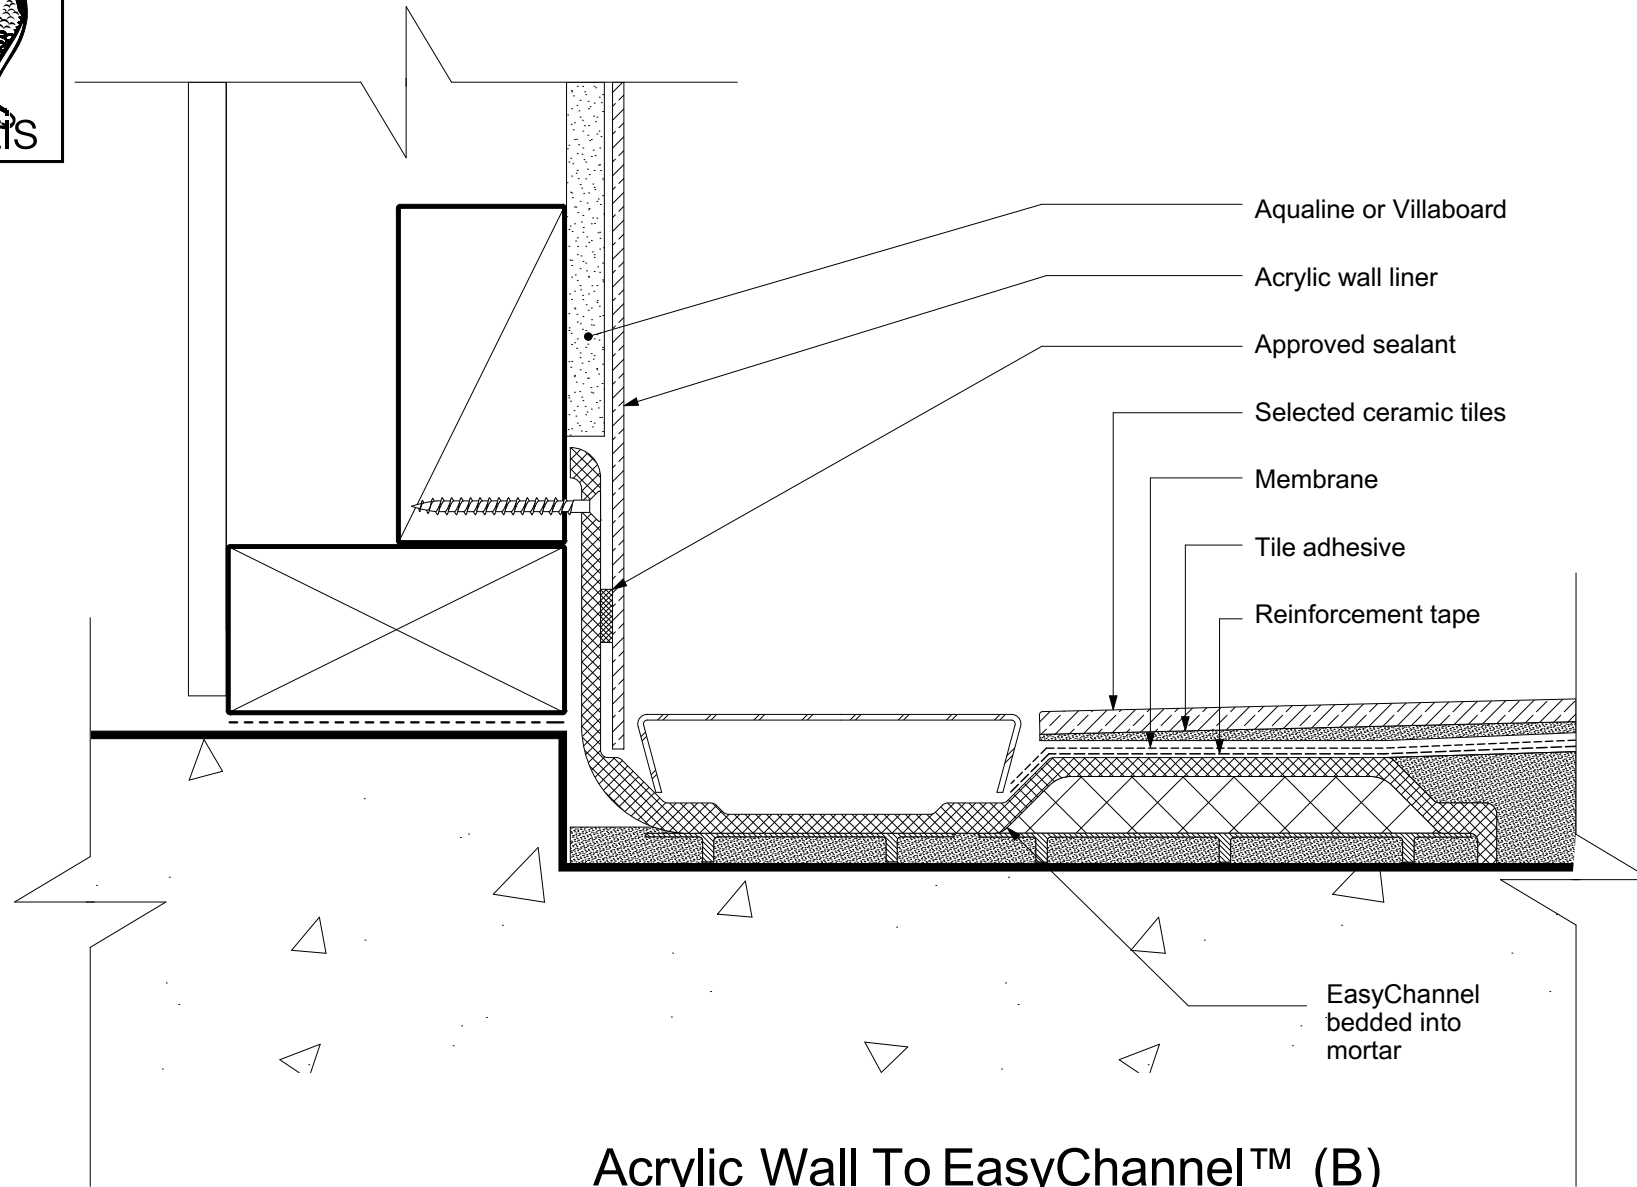

Acrylic Wall To EasyChannel™ (B)