


# EBONY & IVORY

## ***Ebony & Ivory shower base profile – level access in a timber floor***

(NOT TO SCALE)

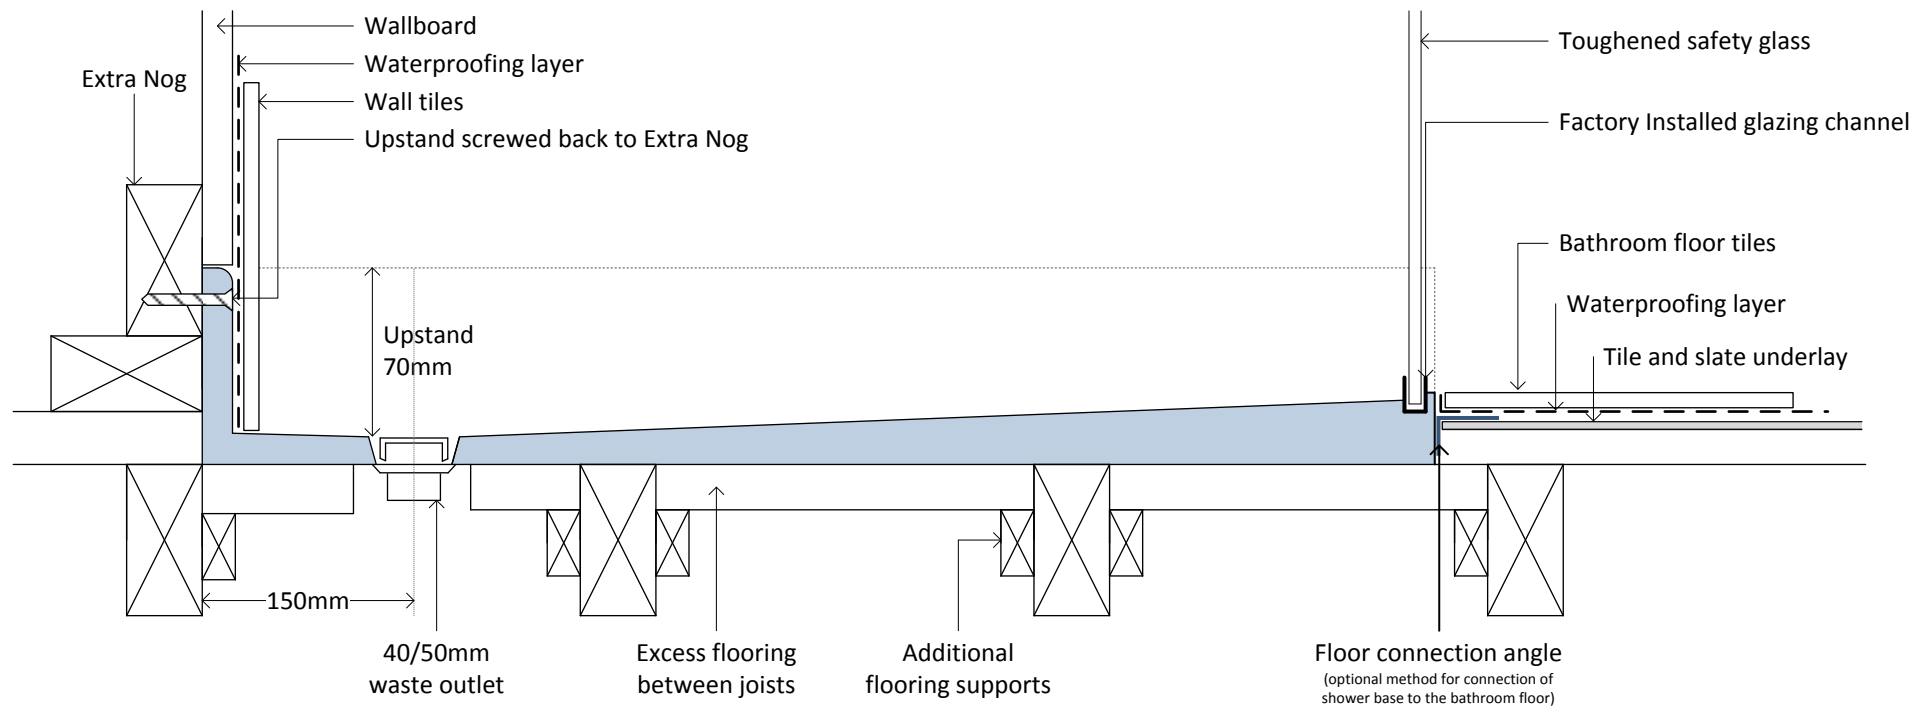

©Atlantis Bathroom Style Limited


July 2014

PATENT AND DESIGN REGISTRATIONS APPLY

# EBONY & IVORY

## ***Ebony & Ivory shower base profile – step entry on an existing floor***


*(NOT TO SCALE)*

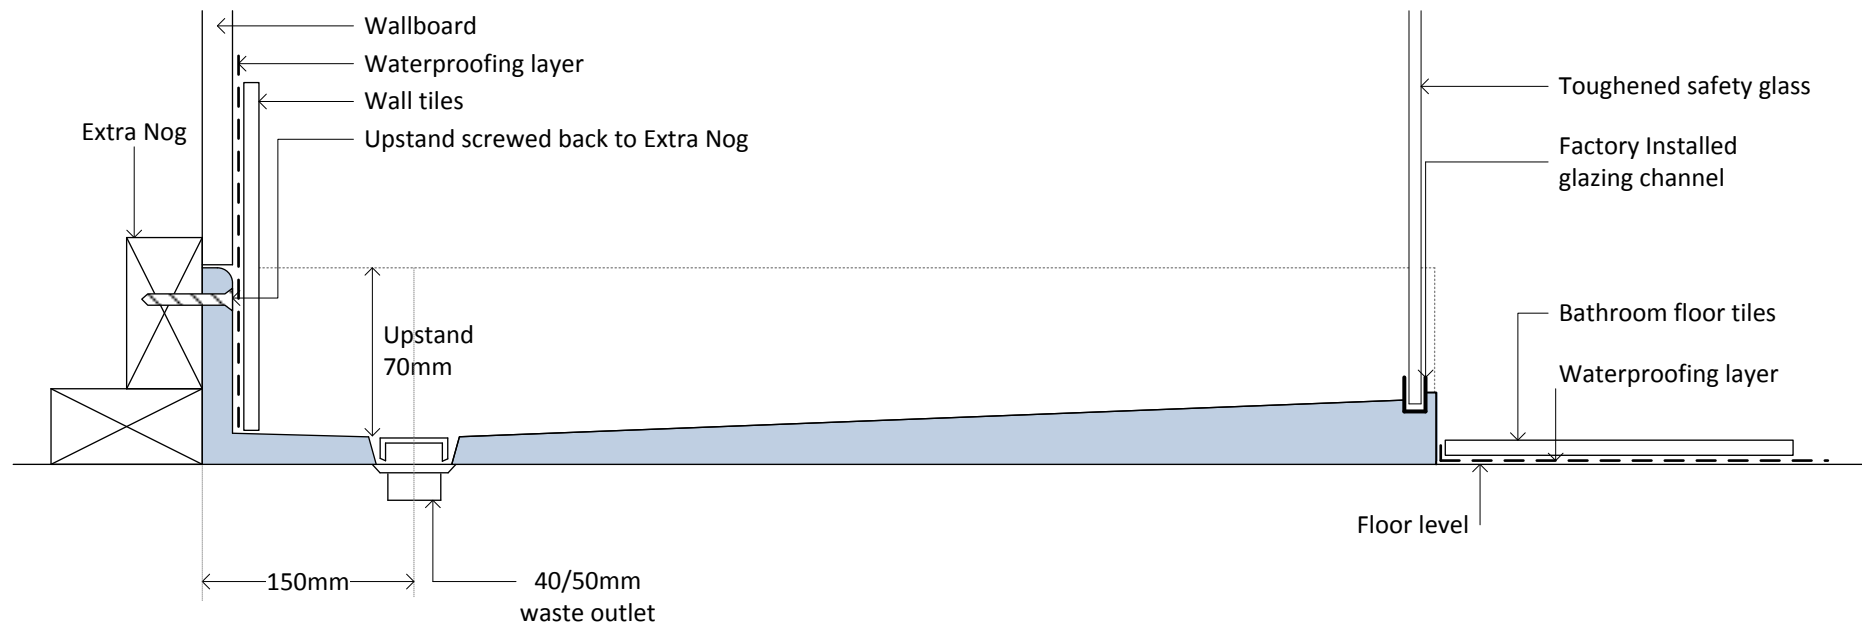

©Atlantis Bathroom Style Limited  
July 2014  
PATENT AND DESIGN REGISTRATIONS APPLY




# atlantis Wet Area Systems Shower - Tiled Walls & Ebony & Ivory Base

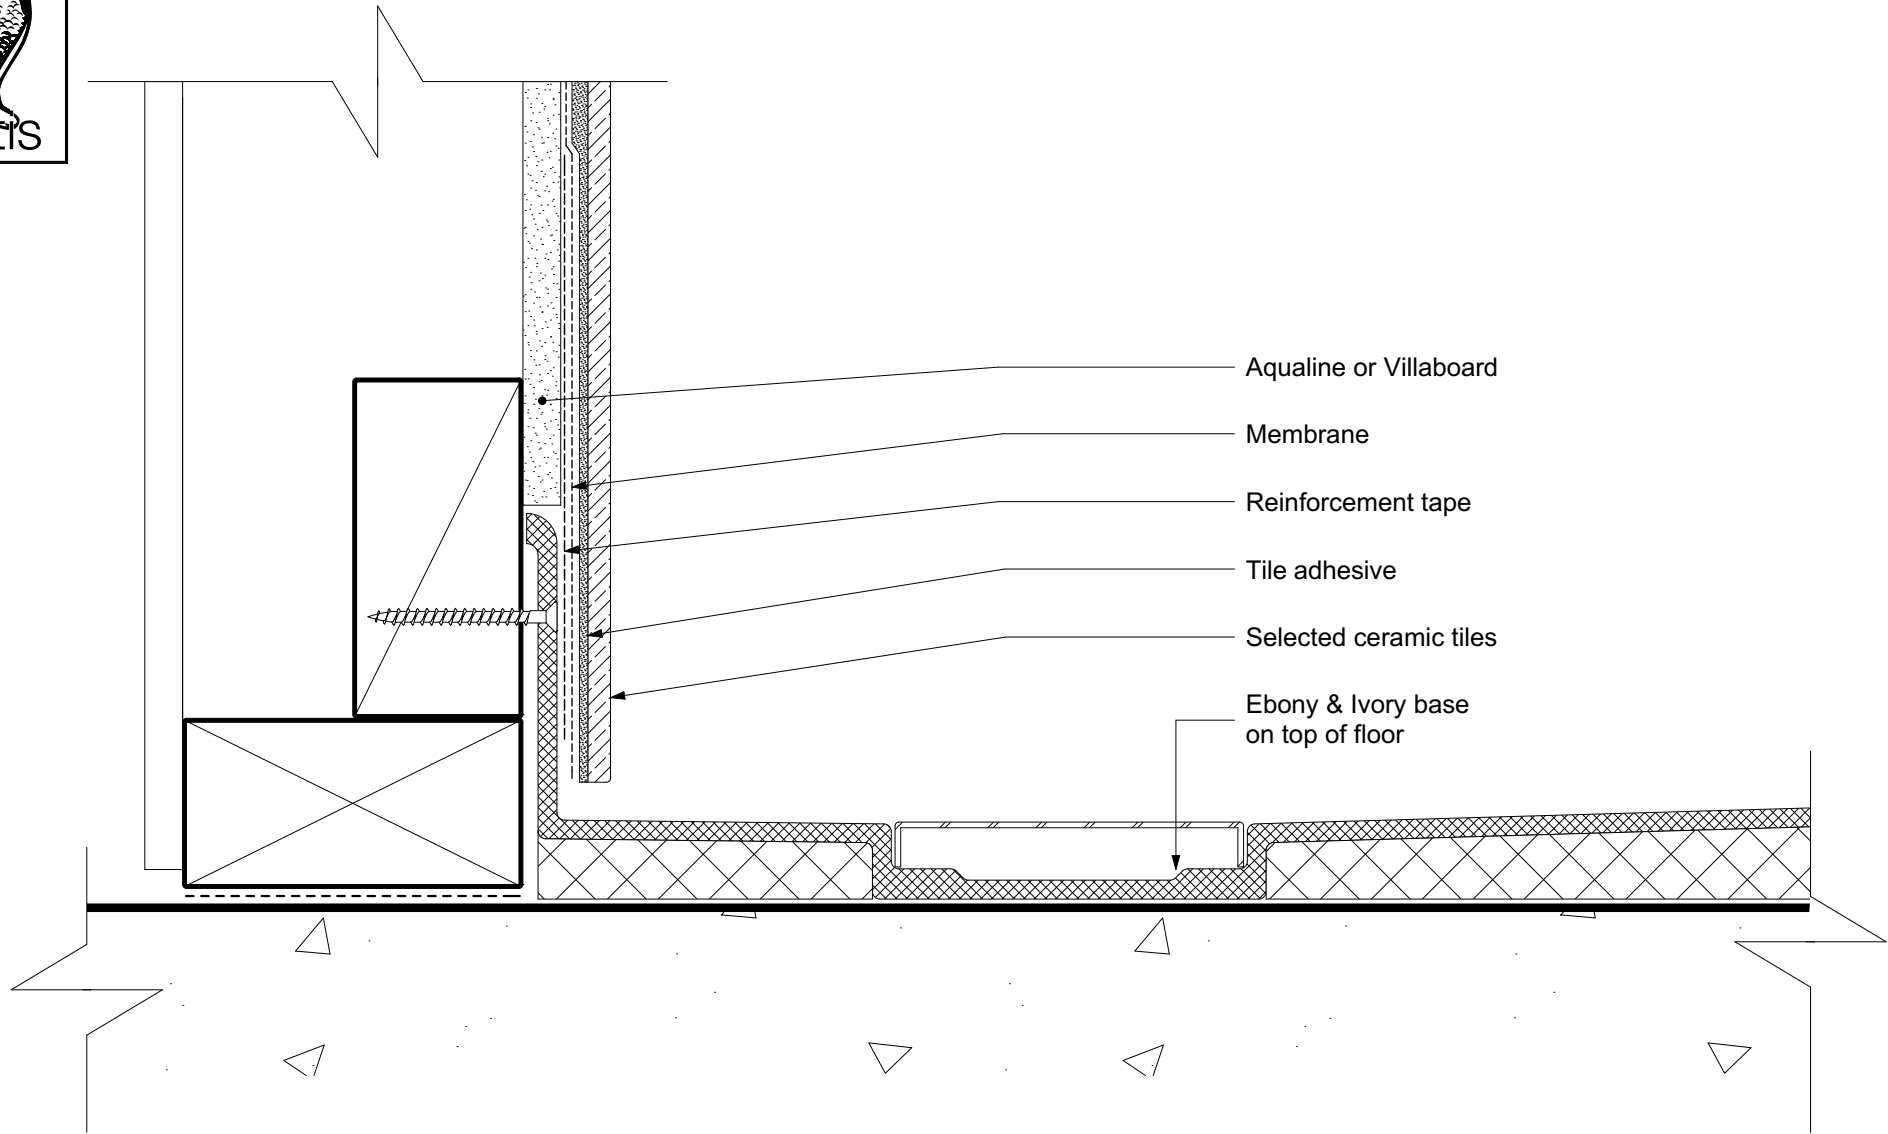

## Wall to Ebony Base (B)



# atlantis Wet Area Systems Shower - Tiled Walls & Ebony & Ivory Base

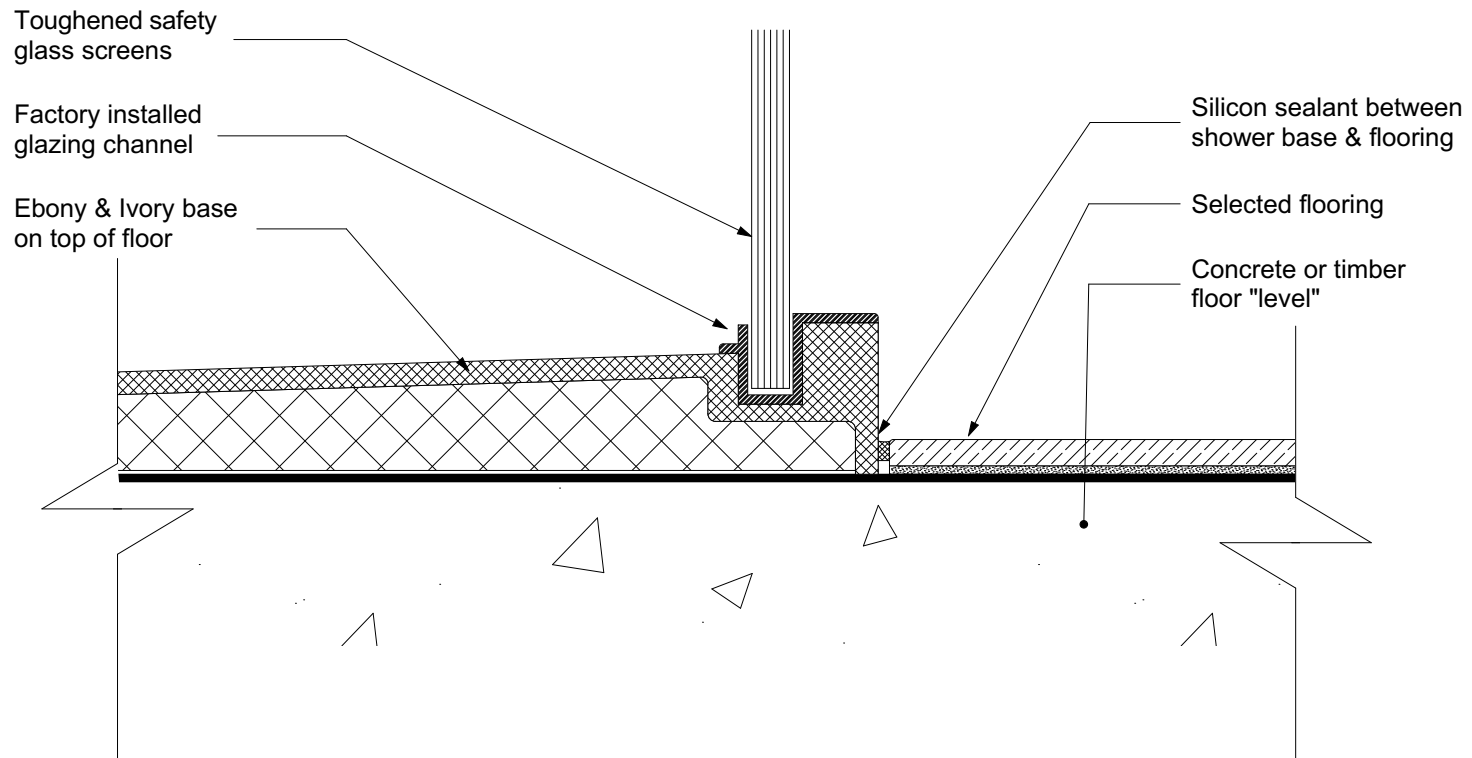

Floor to Ebony Base (C)